


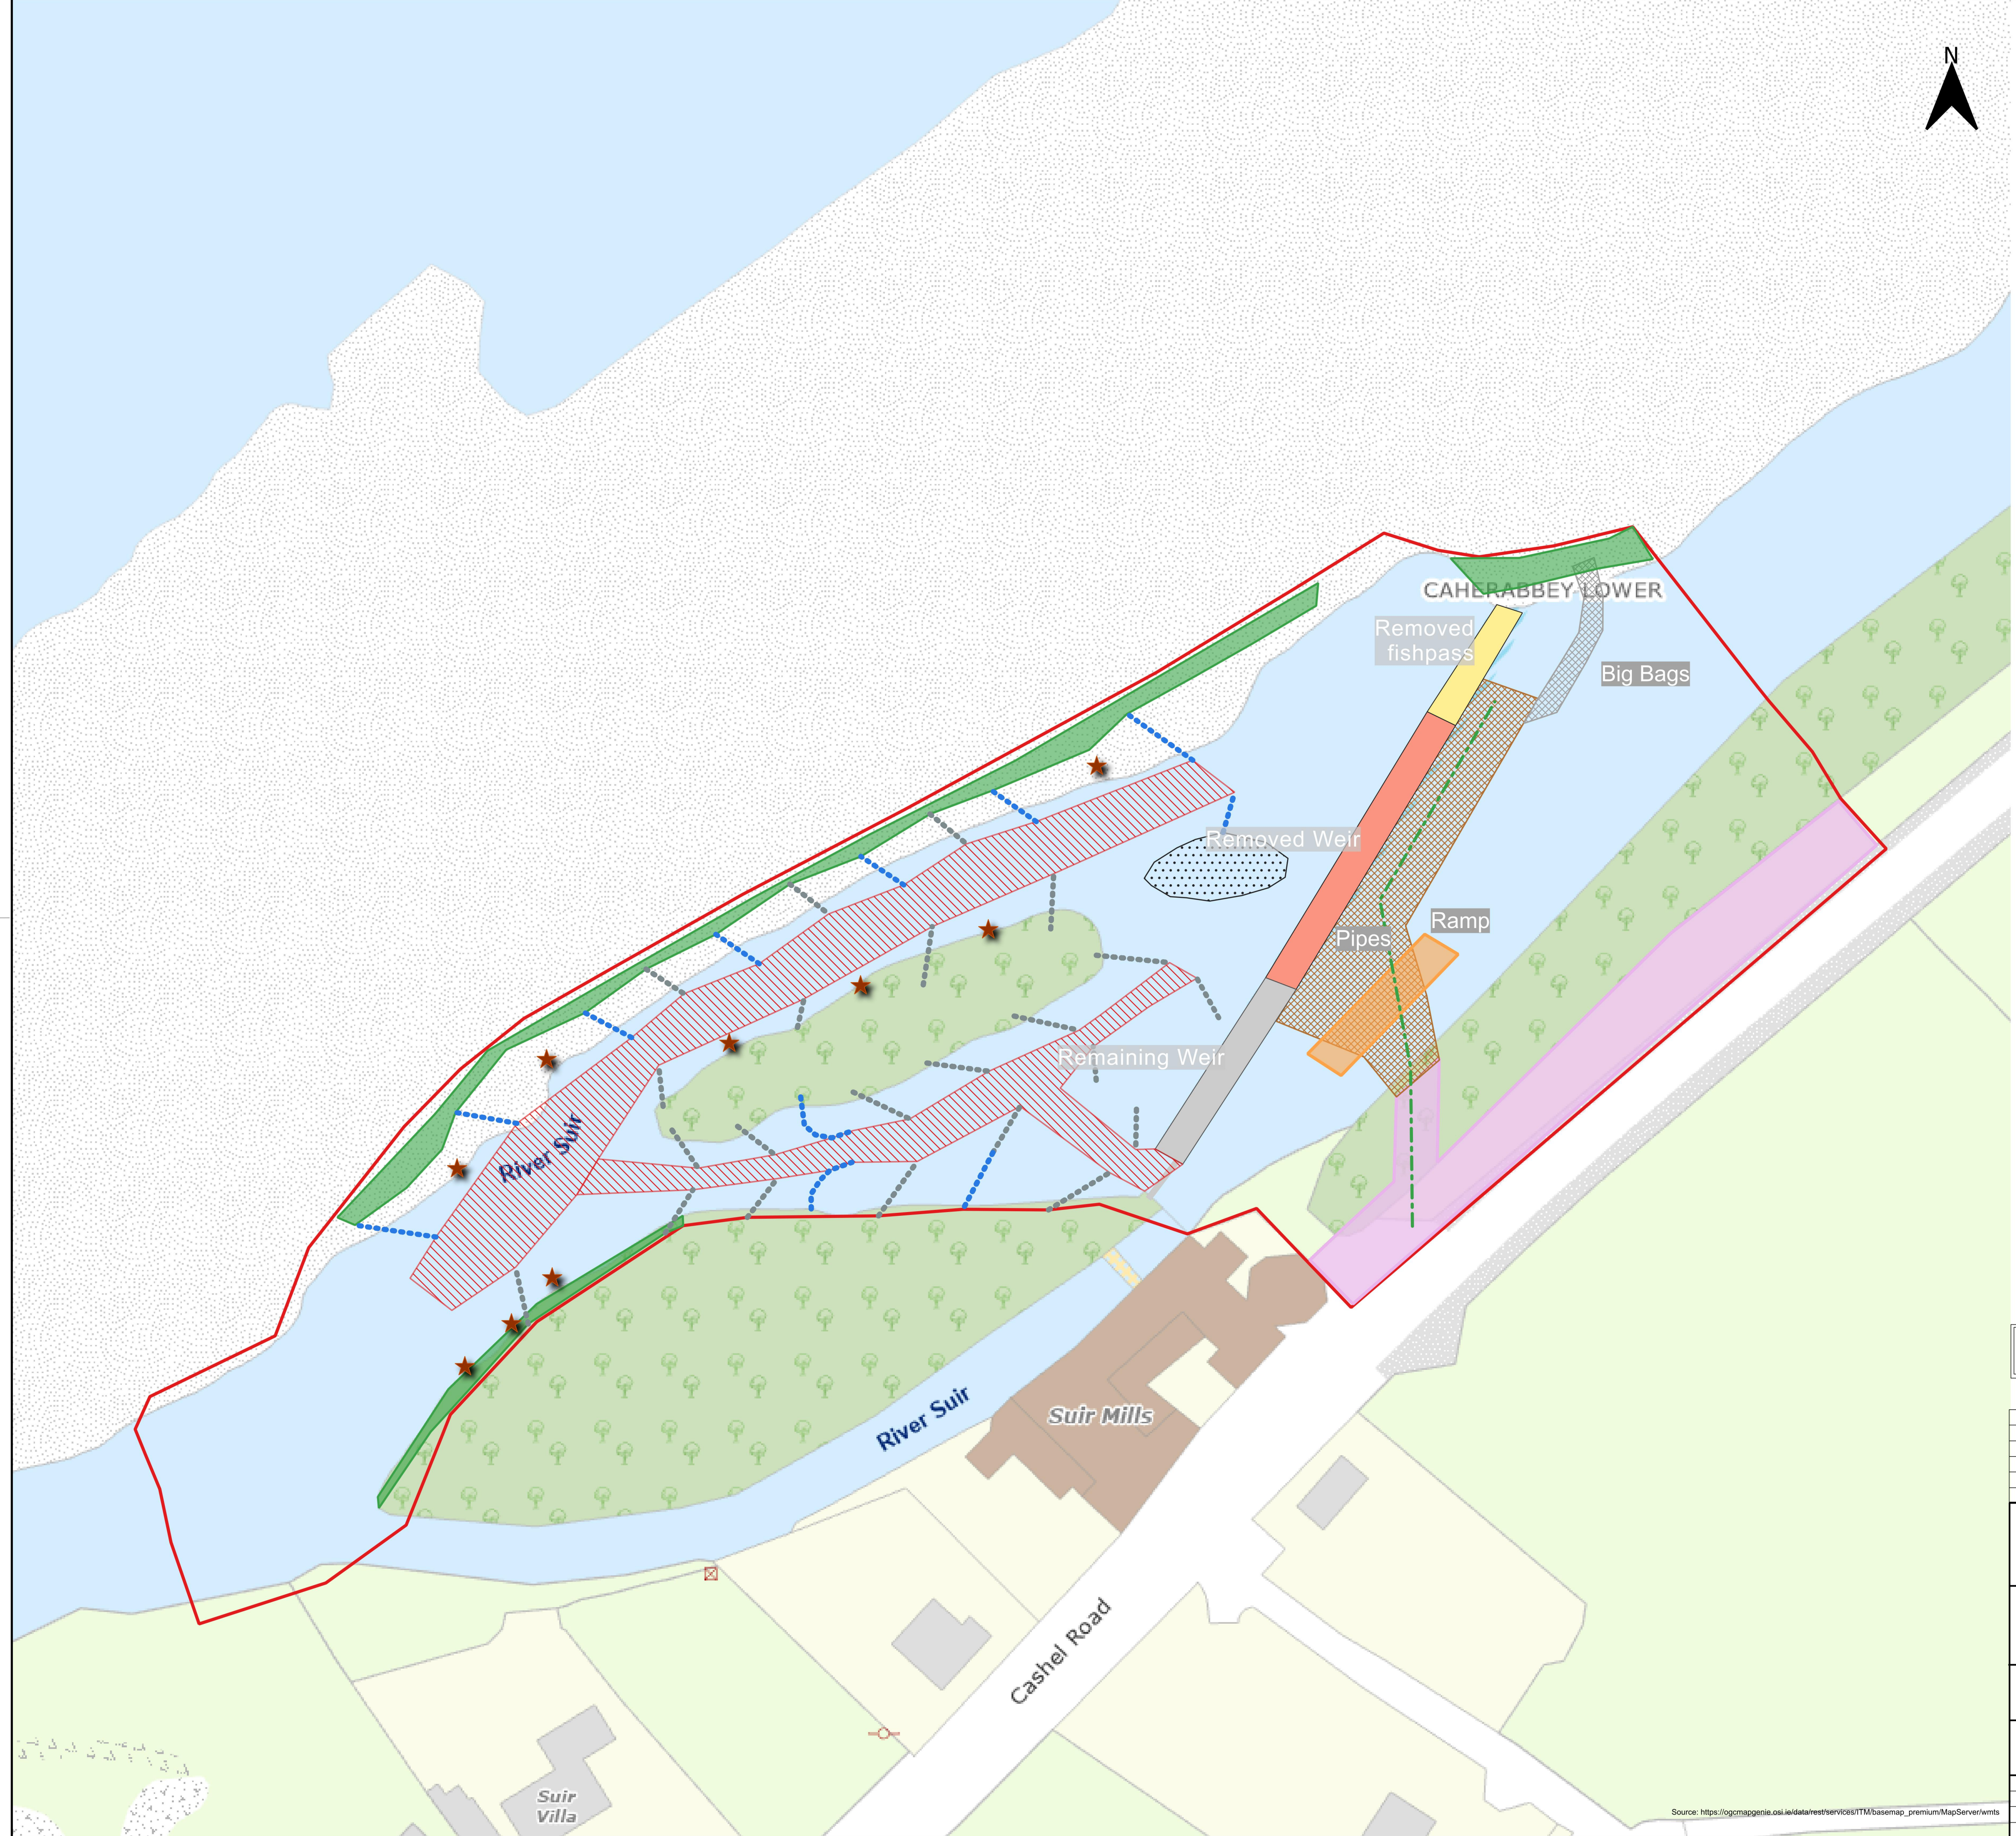


Legends

- Site Boundary
- Remaining Weir
- Removed Weir
- Removed fishpass
- Sluice
- Ramp
- Big Bags
- Pipes
- Construction access
- Temporary lay down area
- Engineered Embankment
- Low Flow Channel
- Willow Spread
- Guiding Groyne
- Pile Structure
- Rootwad Revetment



DRAFT Version

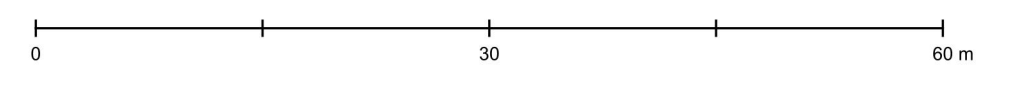

This document and its contents are our intellectual property. It may not be reproduced, made available to unauthorised third parties for inspection or otherwise communicated or used for purposes other than those entrusted to the recipient without our written consent. It shall be returned upon request.

Nr.	Changes	Datum	Name

Client Inland Fisheries Ireland

Author CDM Smith SE
Kanzlerstraße 2
40472 Düsseldorf
Tel: 0211 93445-0
Fax: 0211 93445-57
duesseldorf@cdmsmith.com
www.cdmsmith.com

Project 295120 - Fish passage improvements at Bakery Weir - River Suir

Titel Bakery Weir - Layout map

Date	Drawn	Checked	Approved	Projekt-Nr.	Plan-Nr.	Report-Nr.
31.10.2025	kh/stu	stulgat	stulgat	295120	02	04
Name	Bakery Weir	Phase	PH	Scale	1:500	

Source: https://ogcnmapgenie.osi.ie/data/rest/services/ITM/basemap_premium/MapServer/wmts